


HOST STRUCTURE DIMENSIONS

PART NUMBER: _____


TYPE OF PIPE MOUNTING TO: _____

INSIDE DIAMTER OF PIPE: _____



*AS DISTRIBUTED BY CONTECH
CONSTRUCTION PRODUCTS NATIONALLY*
(PLEASE PROVIDE ALL DIMENSIONS IN INCHES)

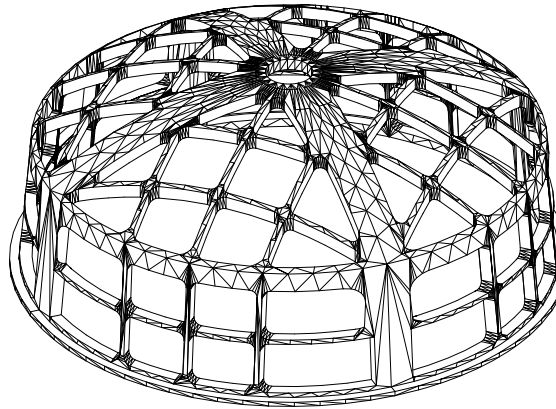

ISOMETRIC VIEW

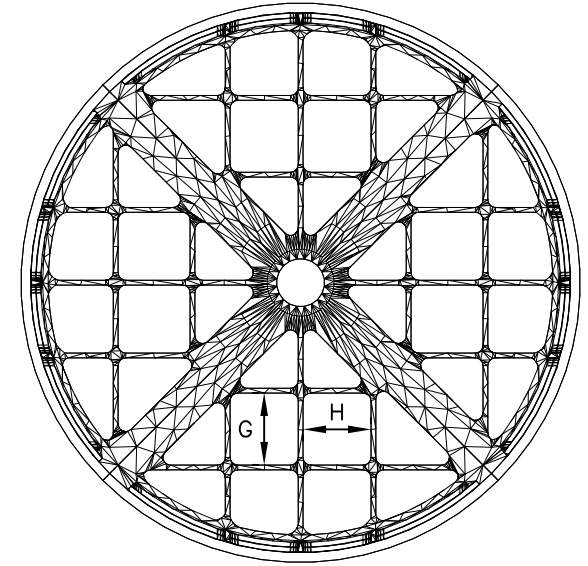

PLAN VIEW

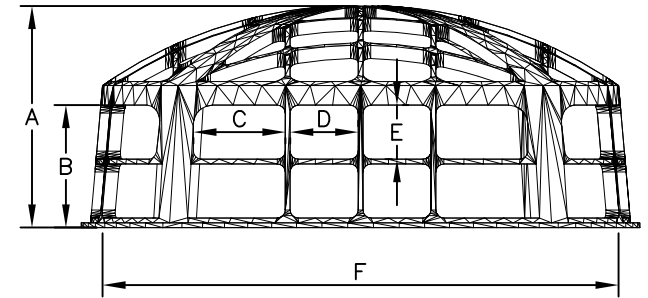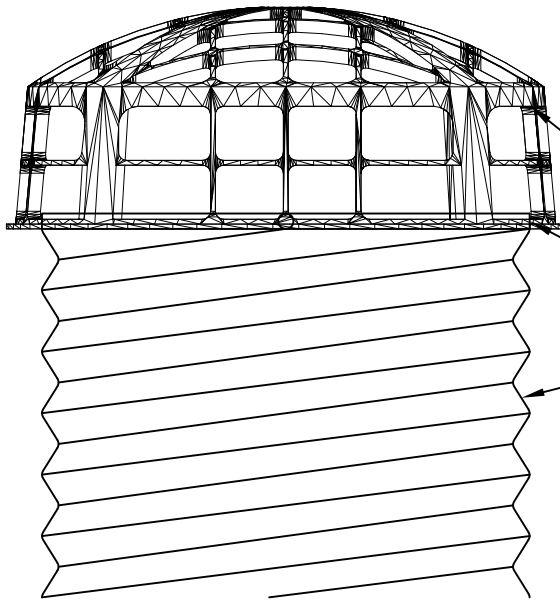

SIDE VIEW

PLASTIC SOLUTIONS INC.
TRASH RACK OR EQUAL

SUPPORT T CROSS BARS
WITH FASTENERS ATTACHED
TO TRASH RACK

CORRUGATED METAL OR
PLASTIC PIPE

ROUND SERIES TRASH RACKS

RISER	A	B	C	D	E	F	G	H
RS-24 (12"φ-18"φ)	17 1/3"	13 1/3"	7 3/4"	6 1/4"	6 1/4"	27 1/2"	6 1/4"	7 1/2"
RS-36 (21"φ-30"φ)	21 1/8"	13 1/2"	6 1/4"	6 1/4"	6 1/4"	40 1/2"	6 1/4"	7 1/2"
RS-48 (33"φ-42"φ)	27 3/4"	17 3/4"	7"	8 1/2"	6 3/4"	54 1/4"	8 1/2"	9"
RS-60 (48"φ-54"φ)	27 3/4"	17 3/4"	11 1/2"	8 1/2"	6 3/4"	67 1/2"	8 1/2"	9"

PLASTIC SOLUTIONS, INC.

P.O. BOX 4386
WINCHESTER, VA 22604

877-877-5727 540-722-2219 fax)
www.plastic-solution.com

CUSTOMER:

PROJECT:

DATE:

DRAWN BY:

APP'D BY:

DETAIL: